
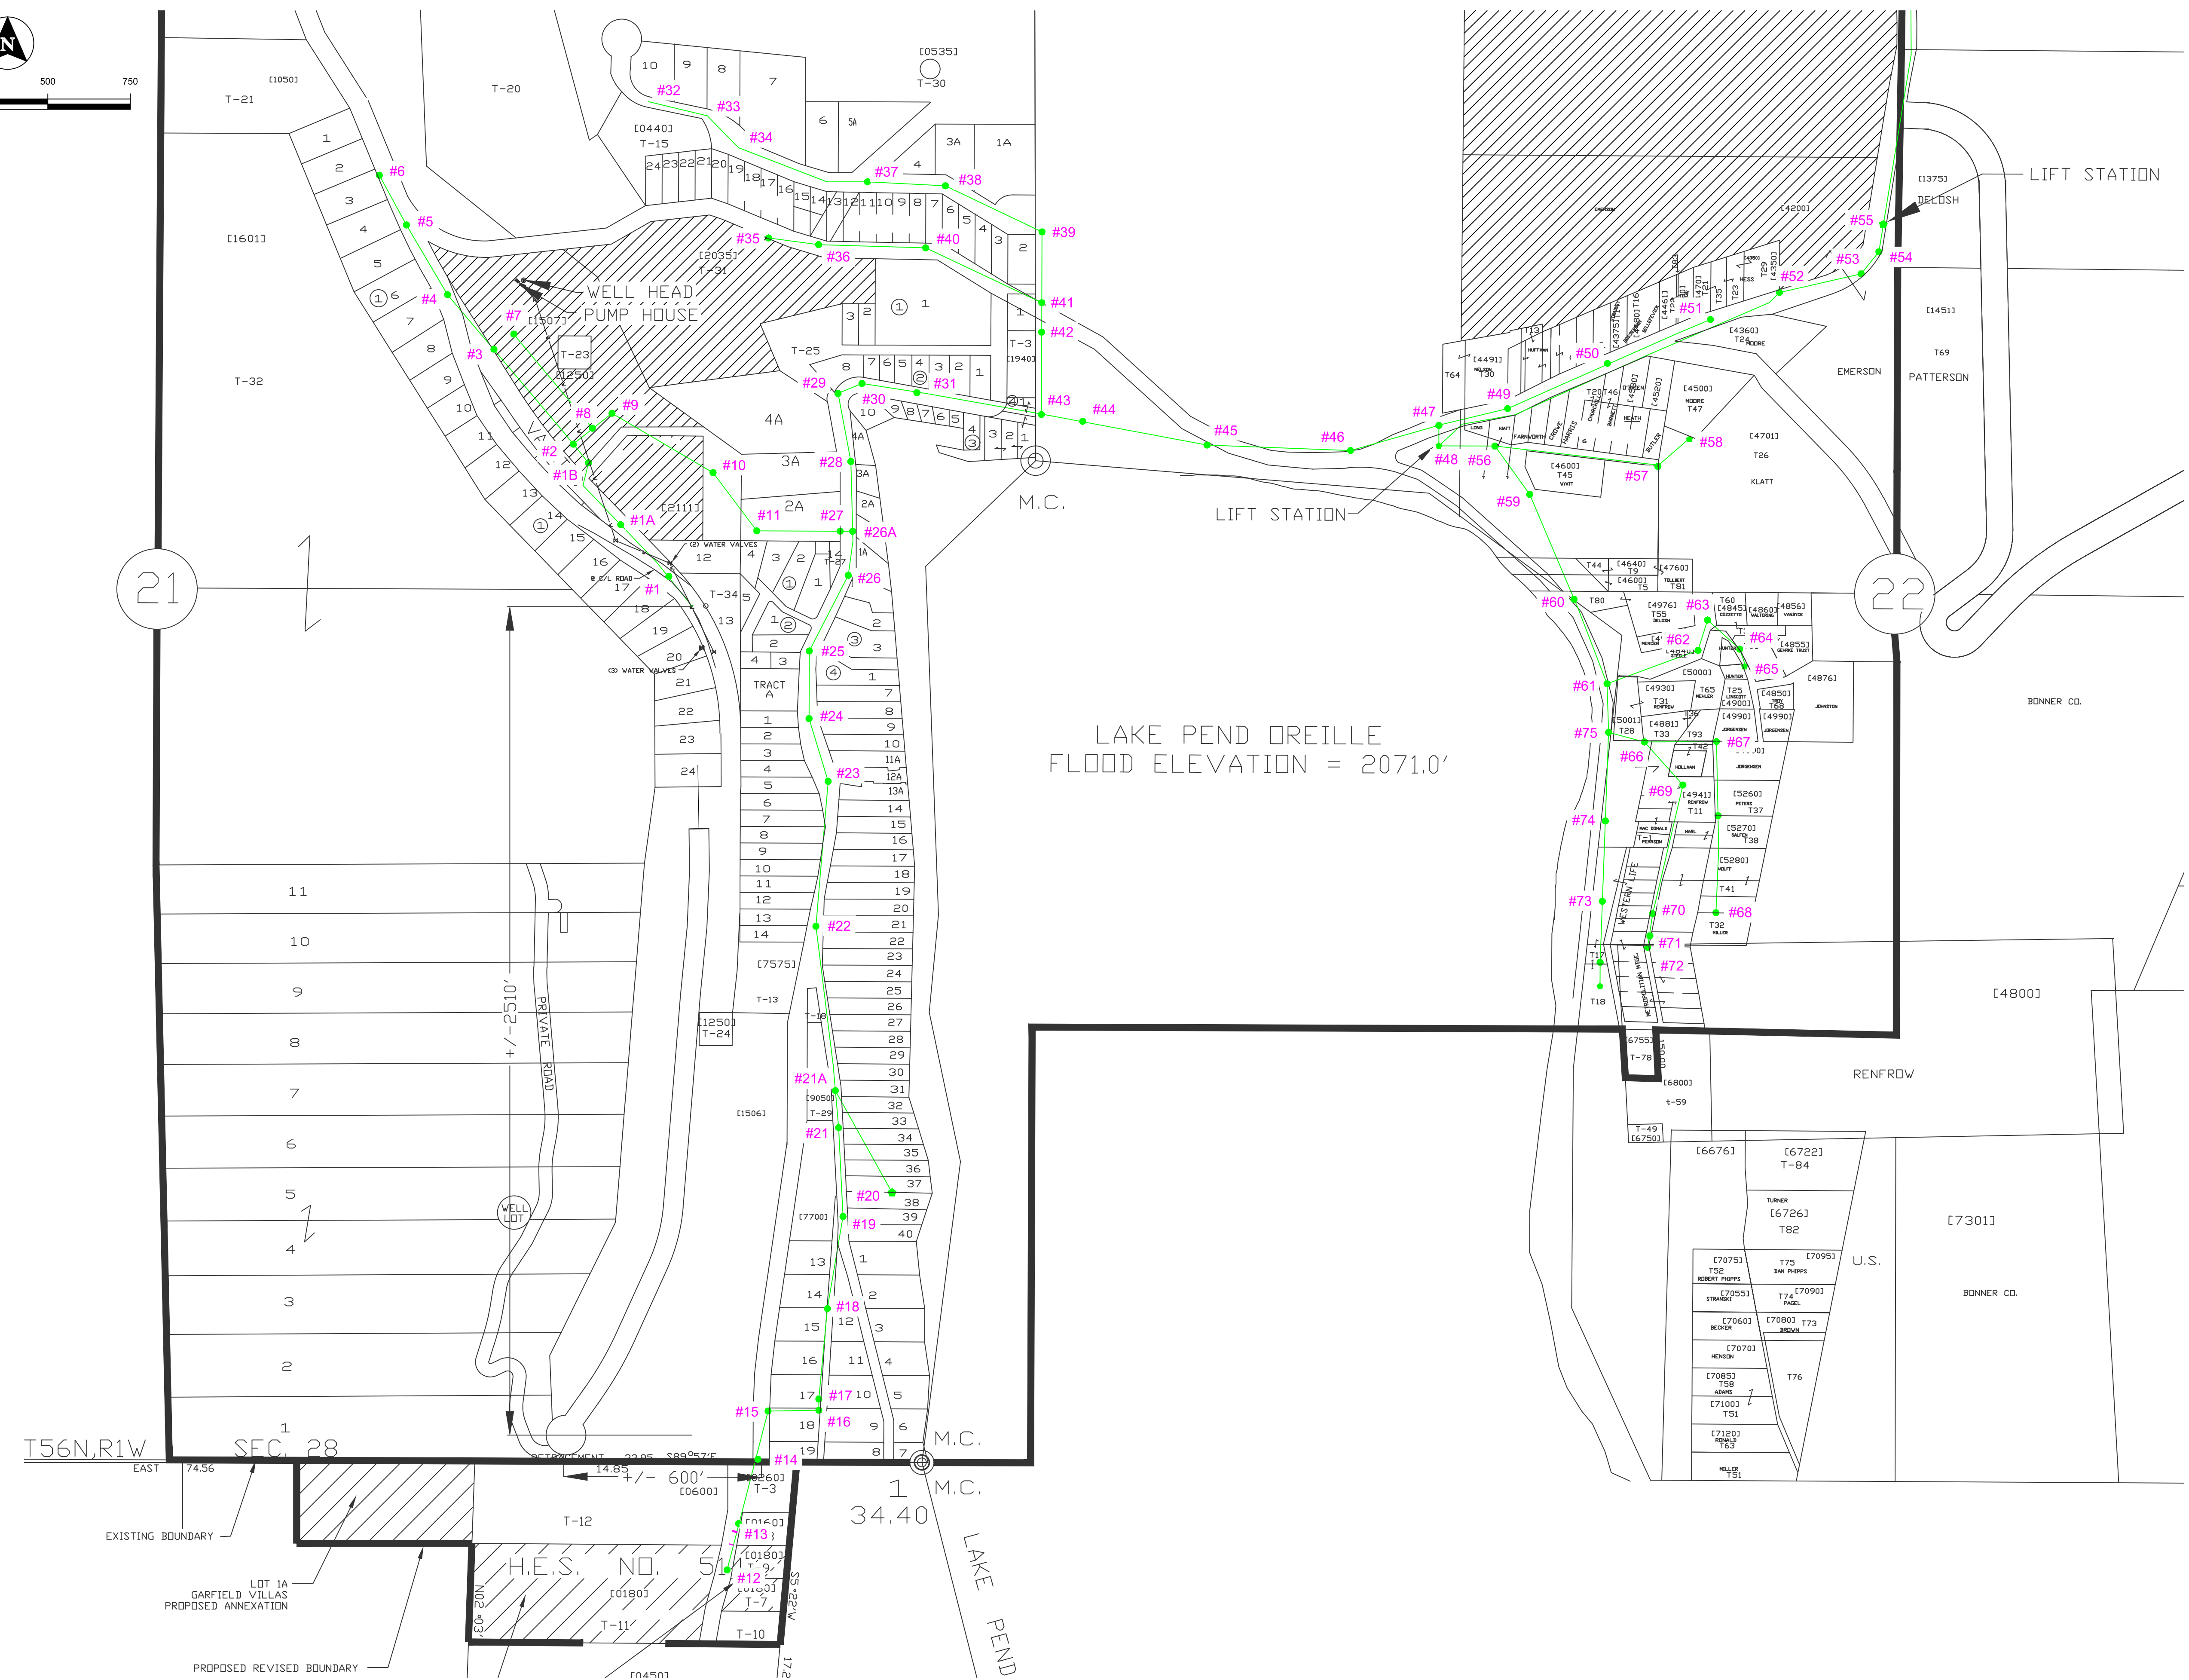


© 2019 T-O ENGINEERS. THIS INSTRUMENT IS THE PROPERTY OF T-O ENGINEERS. ANY REPRODUCTION, REUSE OR MODIFICATION OF THIS INSTRUMENT OR ITS CONTENTS WITHOUT SPECIFIC WRITTEN PERMISSION OF T-O ENGINEERS IS STRICTLY PROHIBITED.

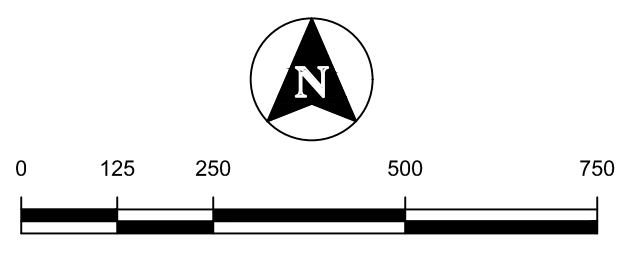

BORDER SIZE		DESIGNED		DRAWN		CHECKED		APPROVED	
NO.	DATE	NO.	DATE	NO.	DATE	NO.	DATE	NO.	DATE

**T-O ENGINEERS**  
 CONSULTING ENGINEERS, SURVEYORS & PLANNERS  
 7550 MEADOWLARK WAY, STE. A  
 COEUR D'ALENE, IDAHO 83815  
 PHONE: (208) 762-3644 WWW.T-O-ENGINEERS.COM  
 BOISE • COEUR D'ALENE • HEBER CITY  
 MERIDIAN • NAMPYA • SPOKANE

**GARFIELD BAY WATER & SEWER DISTRICT  
 COLLECTION SYSTEM  
 SITE PLAN**

ATTENTION: 1/2" = 1'

IF THIS BAR DOES NOT MEASURE 1" ON 22x34 SHEET or 1/2" ON 11x17 SHEET, THEN DRAWING IS NOT TO SCALE.

DATE:	May 2020
PROJECT:	190453
SHEET:	1

J:\190453\ACADDWG\BIEETS\190453-SEWER DISTRICT MAP-TO EDIT.DWG 5/27/2020